

FHWA REGION NO.	STATE	FED. AID PROJ. NO.	SHEET NO.	TOTAL SHEETS
3	MD.			


SIGNALS

1,2 3,4
Y H
12" 12"

SIGNS

5,6
STOP


FLASHING OPERATION

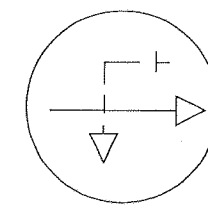

Note: Signals 1-4 are proposed.

Sign 5 is existing and to be relocated to the new pedestal pole.

Sign 6 is existing and is to remain.

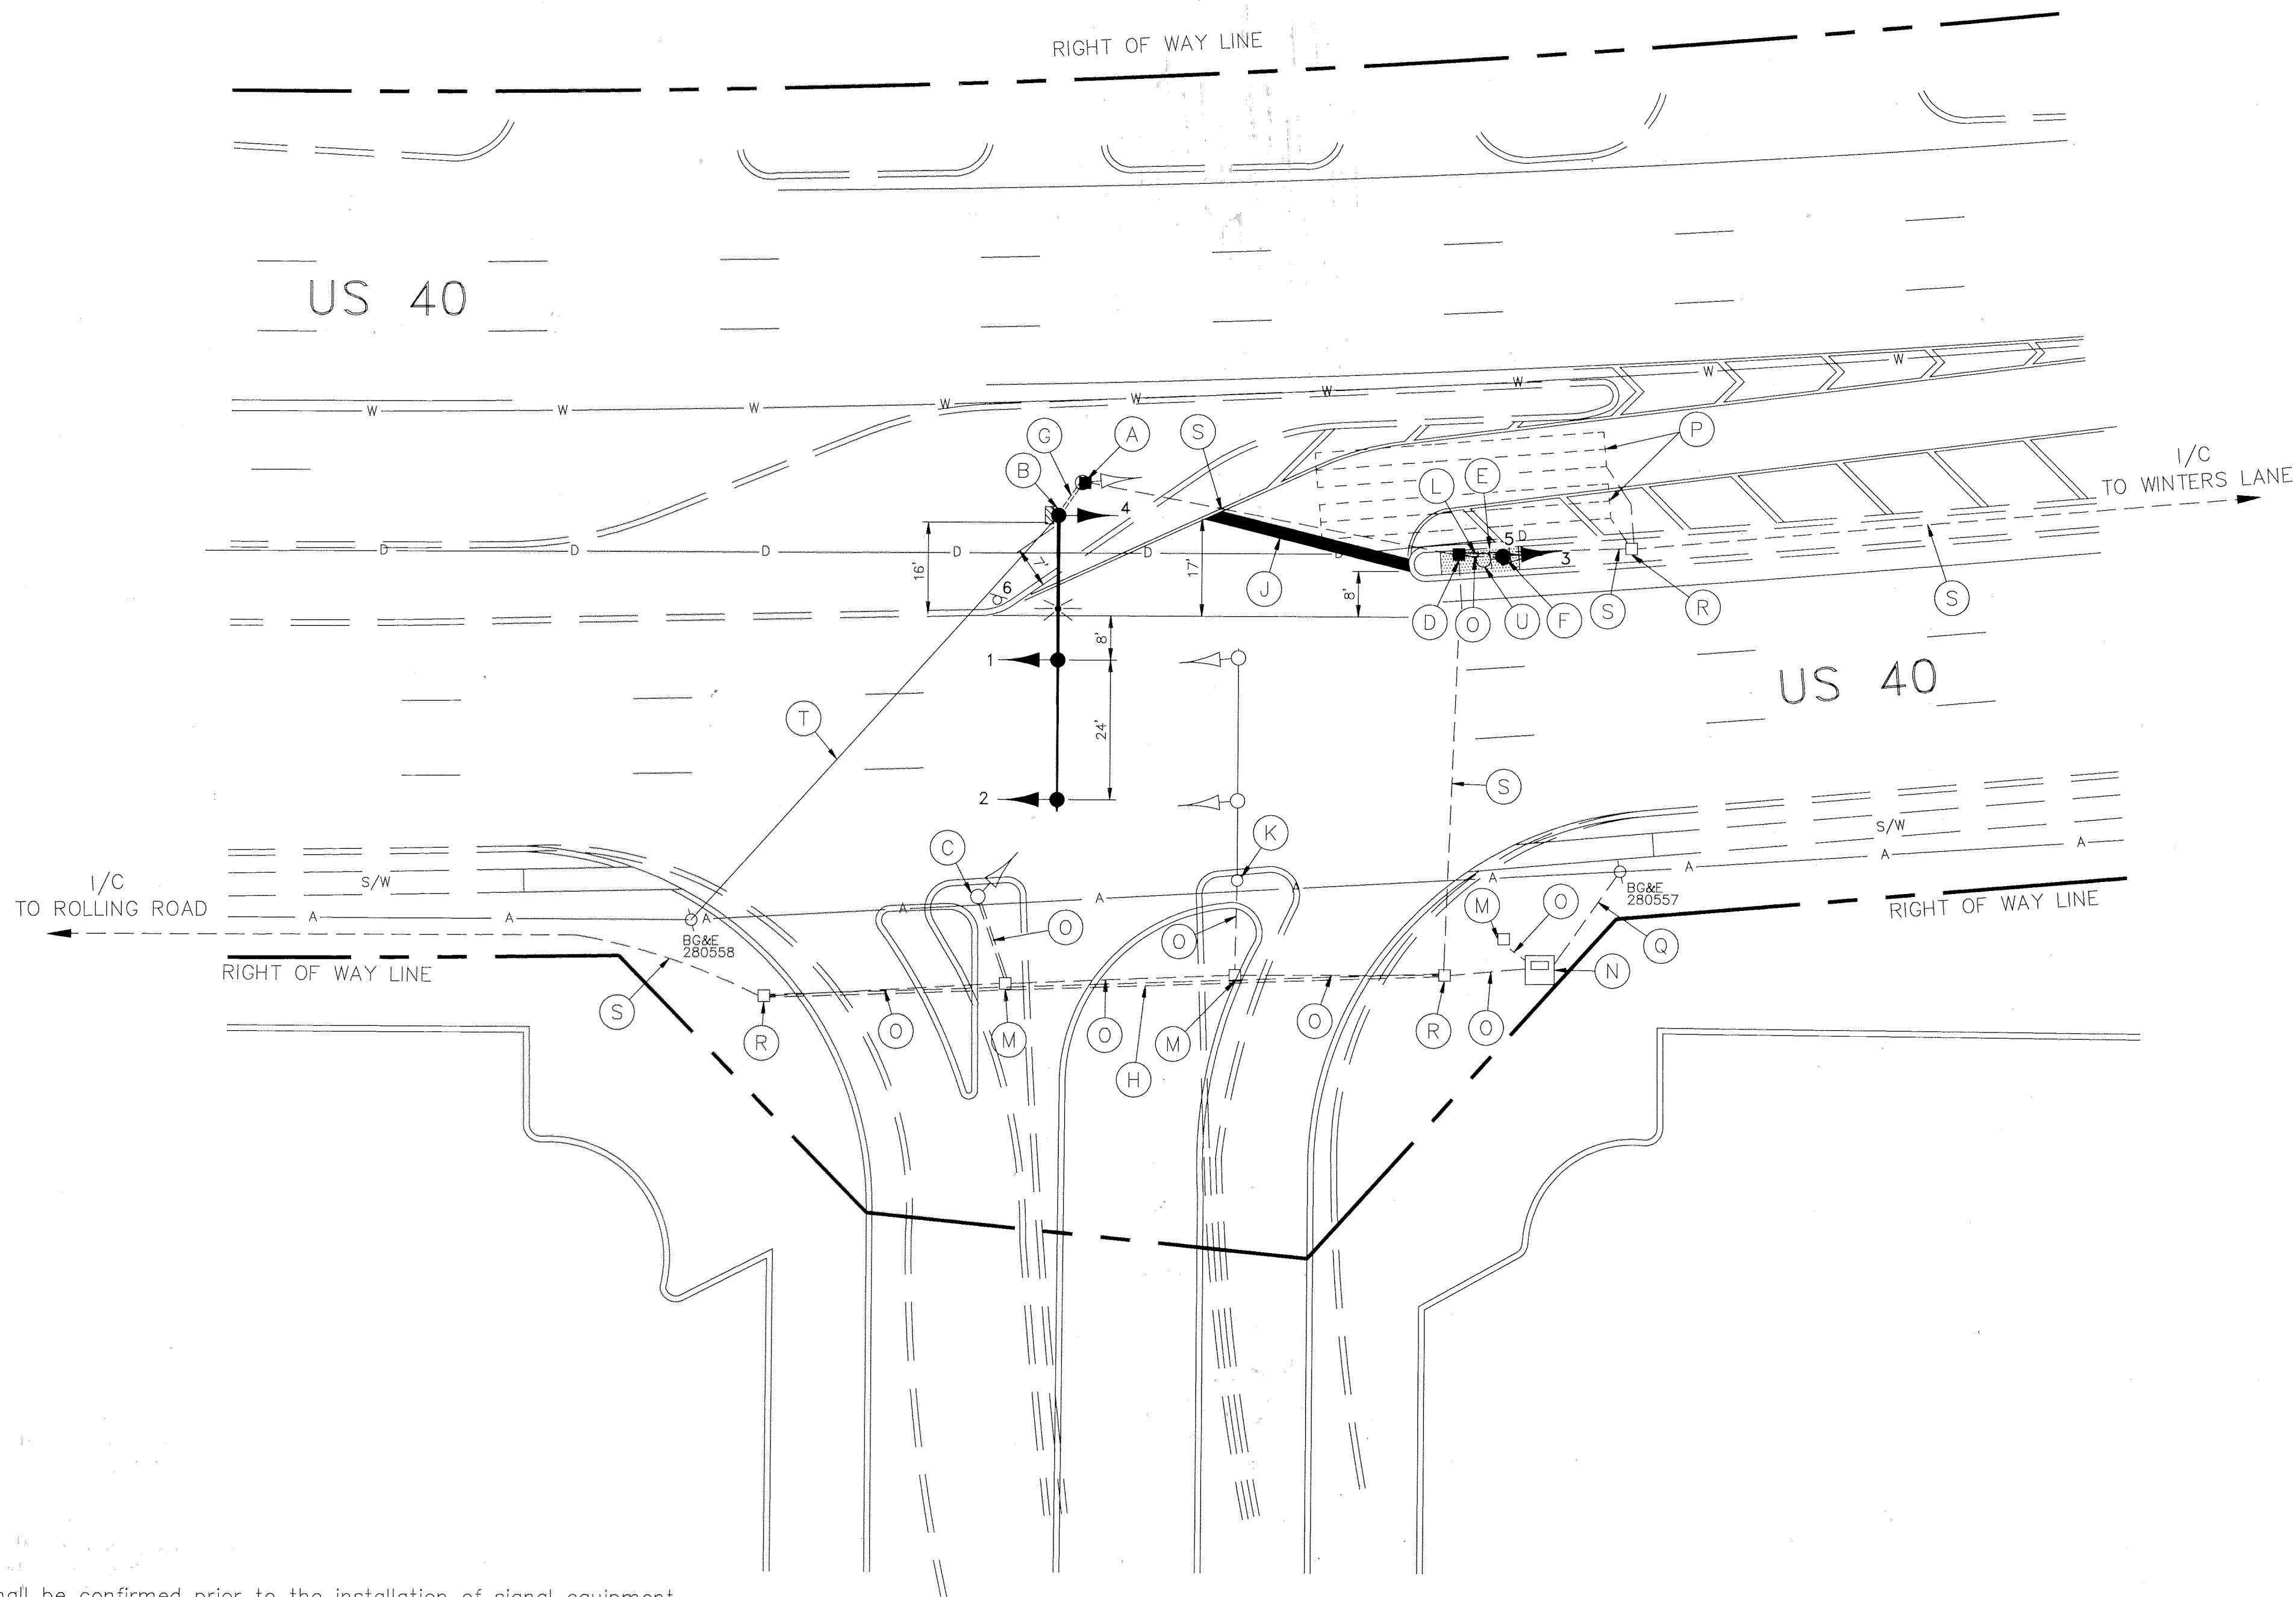

NOTES

- Geometrics shall be confirmed prior to the installation of signal equipment.
- Pavement markings detailed are proposed and are to be installed by the contractor in accordance with S.H.A. standards. All other pavement markings will be installed as part of the Developer's project.
- Revision 'C' is a revision to the traffic signal built in Dec, 1972 under Contract S.H.A. No.: B-286-485.
- All underground and overhead utilities shown on these plans are schematic only and are not to be considered complete. The Contractor shall be responsible for notifying all utility companies prior to construction so that all utilities may be located in the field. If the Contractor perceives that a conflict between the utilities and the traffic signal equipment will occur the Contractor shall notify the Project Engineer immediately so that any conflicts may be resolved.

ENTRANCE TO WAL-MART

GEOMETRIC LEGEND

EXISTING GEOMETRICS
PROPOSED GEOMETRICS

UTILITY LEGEND

G — G — GAS MAIN
W — W — WATER MAIN
S — S — SEWER MAIN
E — E — ELECTRIC CABLES
D — D — STORM DRAIN
A — A — AERIAL CABLES
T — T — TELEPHONE CABLES

REVISIONS	APPROVALS
	PROJECT MANAGER, SIGNAL DESIGN SECTION
	ASST. CHIEF, TRAFFIC ENGINEERING DESIGN DIVISION
	CHIEF, TRAFFIC ENGINEERING DESIGN DIVISION
	DIRECTOR, OFFICE OF TRAFFIC & SAFETY

October 13, 1994
Rebuild due to new Geo. US 40
S.H.A. No.: BW-717-802-412
M.A.M. STAFF

MDOT — STATE HIGHWAY ADMINISTRATION

Office of Traffic & Safety
TRAFFIC ENGINEERING DESIGN DIVISION

LOG MILE # 03004001.75

DRAWN BY: M. LINARDI

DES. BY: N/A

CHK. BY: N/A

DATE: December 4, 1972

SCALE: 1" = 20'

F.A.P. NO. T-8007(20)

S.H.A. NO. B-286-485


TS/STD. NO.

818C

SHEET NO.

OF

Revision 'C'

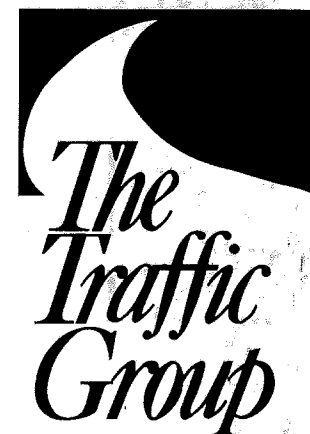

The Traffic Group, Inc.
Suite 600
40 W. Chesapeake Avenue
Towson, Maryland 21204
410-583-8405
1-800-583-8411
Fax 410-321-8458
Job No. 930908